

CITY OF BUFFALO
NEW YORK

DEPARTMENT OF ADMINISTRATION, FINANCE, POLICY & URBAN AFFAIRS
DIVISION OF PURCHASE
65 NIAGARA SQUARE, ROOM 1901 CITY HALL
BUFFALO, NEW YORK 14202
PHONE (716) 851-5222 FAX (716) 851-5231

UPDATED SPECIFICATIONS
FOR

RICHMOND AVE RE-LAMPING PROJECT

FOR THE

DIVISION OF ENGINEERING

DATE ISSUED: January 25, 2012
PREBID CONFERENCE: February 2, 2012
AT 10:00 A.M.
BID OPENING DATE: February 9, 2012
AT 10:00 AM
BUYER: ADRIAN GUADALUPE

CITY OF BUFFALO
DEPARTMENT OF ADMINISTRATION, FINANCE, POLICY & URBAN AFFAIRS
DIVISION OF PURCHASE
65 NIAGARA SQUARE, ROOM 1901 CITY HALL
BUFFALO, NY 14202

REGULATIONS

**FOR ENTERING FORMAL PROPOSALS FOR MATERIALS, SUPPLIES, EQUIPMENT, AND;
SERVICES**

1. METHOD OF TENDERING PROPOSALS.

(A) ALL BIDDERS MUST TENDER THEIR PROPOSAL ON THE FORM FURNISHED WITH THESE SPECIFICATIONS and shall execute the form in ink or typewriter, without alteration or additions of any kind. Except for catalogs or other descriptive literature specified or requested, ANY LETTERS OR OTHER PAPERS ATTACHED TO PROPOSALS OR SUBMITTED UNDER SEPARATE COVER CONTAINING CONTINGENT CLAUSES OR MODIFICATIONS TO THESE SPECIFICATIONS WILL NOT BE ACCEPTED. Any deviation or minor points of variance shall be specifically shown and stated in the space provided on the bid sheet or on a separate sheet of paper, and only those deviations or minor variations contemplated or permitted thereby will be considered.

(B) No person, co-partnership, or corporation, shall submit more than one proposal, either directly or by agent. Each bidder shall sign said proposal with his/her full name, in his/her own handwriting, and, if a partnership, each partner must sign; if a corporation, the corporate name shall be signed, and signed and acknowledged by a duly authorized officer thereof.

(C) **A bid bond, certified check, bank draft or letter of credit must accompany a bid under \$250,000.00. If the total dollar amount of the bid exceeds \$250,000.00, then only a bid bond is acceptable.** Otherwise, the certified check, bank draft or letter of credit shall be for ten percent (10%) of the amount bid. Bid bond running to the City of Buffalo to be executed by bidder as principal and by duly incorporated company authorized to guarantee performance of the contract, and to do business in the State of New York, as surety, in the penal amount of not less than ten percent (10%) of the bid, conditioned that if the bid accompanying the bond shall be accepted, the principal named in such bond will, whenever required, enter into a written contract for the performance of the contract in accordance with conditions as provided in the plans and specifications and will furnish the required security for the faithful performance of the contract as specified, and the penal sum of such bid bond, in the amount of one hundred percent (100%) shall be and become the minimum amount of the damages suffered by the City as liquidated damages, if the bidder whose bid is accepted should fail to enter into a contract with the City and give security for the performance of the contract as required, upon notice to him as in said plans and specifications prescribed. The amount of the aforementioned bid bond, certified check, bank draft or letter of credit, shall be based on the total amount of the bid arrived at by the addition of the totals for all groups or units bid upon. Whenever bidder submits proposals for items aggregating less than \$10,000.00, no security need accompany the proposal.

(D) "Energy Star

For all applicable products bidders must submit with their bid a statement indicating that all products purchased will bear the "Energy Star" label as awarded by the U. S. Environmental Protection Agency and U. S. Department of Energy.

(E) If bidder finds it necessary to purchase a product that does not bear the "Energy Star" label the bidder or the respective Department or Agency must include a written statement indicating the reason "Energy Star" products cannot be used, and a comparison of the initial and operating cost differential during the useful life of the "Energy Star" rated product and the non-rated product.

(F) All bidders must submit with their bid a statement indicating that they will work toward a minority workforce goal of 25%, and woman workforce goal of 5%. In addition, a statement must be submitted indicating that the bidder will work toward a business utilization goal for minority business enterprise of 25% and woman business enterprise of 5%.

Forms EEO-2A and 2B are enclosed and *must* be completed and returned with your proposal.

2. QUALIFICATIONS FOR BIDDER.

Ordinarily, proposals are not considered from bidders on supplies, material or equipment, if the bidder or manufacturer of same is in bankruptcy, or in the hands of a receiver at the time of tendering a proposal or at the time of entering into a contract, but the Director of Purchase reserves the right to accept or reject such proposals in the best interest of the City. No bid shall be accepted from any person or corporation that is in arrears to the City upon any debt or contract.

BID SURETY (BID BOND, CERTIFIED CHECK, BANK DRAFT OR IRREVOCABLE LETTER OF CREDIT) FOR 10% OF TOTAL AMOUNT IS REQUIRED WHEN SUBMITTING A BID LESS THAN \$250,000. IF TOTAL AMOUNT IS \$250,000 OR GREATER, ONLY A BID BOND WILL BE ACCEPTED AND A PERFORMANCE BOND WILL BE REQUIRED FOR CONTRACT ISSUANCE. FOR THE PURPOSE OF THIS BID, A PERFORMANCE BOND WILL BE REQUIRED WHEN ENTERING INTO A CONTRACT.

3. CONTRACT AND BOND.

(A) The successful bidder will be required to enter into a contract and furnish a bond guaranteeing the faithful performance of the contract in the penal amount of the contract price, such bond to be executed by the bidder as principal, and by a duly incorporated company authorized to guarantee the performance of the contract and to do business in the State of New York as surety, said bond to be approved by the Corporation Counsel as to form and by the Comptroller of the City of Buffalo as to sufficiency of the bond. The amount of the performance bond shall be based on the total amount of the contract, arrived at by the additions of the totals for all groups or units listed thereon.

(B) **ALTERNATIVES TO PERFORMANCE BONDS.** Where the cost for the purchase of materials, supplies or equipment does not exceed two hundred fifty thousand dollars (\$250,000.00), the head of the City agency charged with the execution of the contract may, in his/her discretion, waive the requirement of a performance bond and authorize instead the submission of a certified check, bank draft or letter of credit in the amount of fifty percent (50%) of said cost. Where the cost of such purchase exceeds two hundred fifty thousand dollars (\$250,000.00), the Common Council may, upon the recommendation of the head of the city agency charged with the execution of the contract, waive the requirement of a performance bond and authorize instead the submission of a bank draft, certified check or letter of credit in the amount of fifty percent (50%) of said cost.

(C) **EXCEPTIONS.** Wherever the total of items awarded to any bidder is less than \$10,000.00, purchase orders will be issued and no performance bond will be required.

This exception does not apply where a trade-in is involved. In such cases the gross total quoted amount shall be the determining figure. A bond, or other security, shall be required when the amount is \$10,000.00 and over.

4. DISCOUNT.

Bidder will please specify cash discount, if any; discount period to begin with receipt of invoice in the office of the Division of Purchase. The cash discount is not to be considered in determining the low bid, except where bids are otherwise identical.

5. PAYMENT.

Payment for material, supplies or equipment called for herein shall be made within thirty (30) days after approved completion of contract and the rendition of proper invoice to the Division of Accounting, 65 Niagara Square, Room 1214 City Hall, Buffalo, New York 14202.

6. PATENT INFRINGEMENT.

The Contractor shall agree to indemnify and save harmless the City of Buffalo, its servants, agents and employees from any and all suits or action at law or in equity, which may hereafter be brought against them or either of them, for, or on account of, the infringement, or alleged infringement, of any patent or patent rights upon or pertaining to any of the articles described herein.

7. GENERAL.

(A) The Contractor will not be allowed to take advantage of any errors or omissions. The Director of Purchase reserves the right to reject any and all bids on any or all items in the proposal and to waive any informality. In case of error, unit price governs.

(B) Should there be any question concerning these specifications, or the intent of these specifications, the prospective bidder shall apply to the Director of Purchase for such information.

(C) These regulations, specifications, invitation for bids, and the proposal are deemed to be incorporated in the contract.

(D) The Division of Purchase reserves the right to award by item, or as a whole, or to reject any or all bids.

8. TAXES.

Quotations shall not include any New York Sales Tax as municipalities of New York State are not subject to this tax. No Federal Tax of any kind shall be included unless the Federal Law specifically levies such tax against purchases made by the political subdivisions of a State.

9. TITLE.

Contractor must transfer a good and incontrovertible title to all equipment furnished hereunder free and clear of all liens and encumbrances of whatever name and nature.

10. ASSIGNMENT AND SUBCONTRACTING

Pursuant to Section 408 of the City Charter, no contractor awarded a contract pursuant to bids shall assign or subcontract any part of such contract to any person, firm or corporation by whom a proposal was submitted to the City for the same contract. In any event, no contractor shall assign, transfer or otherwise dispose of the within contract, or any part thereof, or any right, title or interest there under, without the prior written consent of the Director. Any such purported action without such consent shall be null and void.

11. SUBCONTRACTOR LIST.

The successful bidder shall submit a list of proposed subcontractors to the Director of Purchase for his approval and obtain his written consent thereto prior to the execution of the contract.

12. NATIONALLY KNOWN CORPORATIONS.

The Director of Purchase reserves the right to determine which corporations are to be designated as nationally known, and his decision will be final.

13. DELIVERY DATE, PENALTIES AND EXTENSIONS OF TIME.

The delivery date shall be considered by the Director of Purchase in making the award. Such delivery date shall be of the essence of the contract.

If the contractor and/or supplier fails to complete the contract within the specified delivery date or within any extensions thereof granted in accordance with this section, the City may elect to permit the contractor and/or supplier to proceed with and complete the contract, provided, however, that in any such case such permission shall not be deemed a waiver in any respect by the City of the contractor's and/or supplier's liability for damages or expenses thereby incurred by the City as a result of the failure to complete delivery within the specified time, but such liability shall continue in full force against the contractor and/or supplier as if such permission had not been granted.

In order to avoid all controversy in the determination of actual damages or expenses to the City for the delay in completion of the contract by reason of the City's election not to terminate the right of the contractor and/or supplier to proceed with the completion of the contract, the contractor and/or supplier and their surety shall be liable for and shall pay or allow to the City a sum equal to one percent (1%) of the total amount of the contract per day as fixed and agreed liquidated damages for each and every calendar day, Sundays and holidays included, after the date fixed for delivery during which time the contract shall remain incomplete, and any such damages and expenses may be deducted by the City from any payment or payments then due or thereafter to fall due to the contractor and/or supplier.

No extension of time for completion of this contract shall be granted unless the contractor and/or supplier shall make written application to the Director of Purchase no later than five (5) calendar days prior to the specified delivery date for an extension of time to complete delivery and the Director of Purchase shall have granted such extension in writing no later than the date upon which delivery was to have been made. The granting of any such extension and the length of time thereof shall be in the sole discretion of the Director of Purchase.

14. NON-COLLUSIVE BIDDING CERTIFICATION.

If the bidder is a corporation, the execution of the non-collusive certification in the form of proposal shall be deemed to include the signing to non-collusion as the act and deed of the corporation.

No bid shall be considered for an award nor will any award be made to a bidder where the proposal does not include the statements as to non-collusion as set forth in the form of proposal herein, provided however, that if in any case the bidder cannot make the foregoing certification, the bidder shall so state and furnish with the bid a signed statement which sets forth in detail the reasons therefor. In such event the bid shall not be considered for award nor shall any award be made unless the Director of Purchase determines that such disclosure was not made for the purpose of restricting competition. In this connection, it should be noted that the fact that a bidder has published price lists, rates or tariffs covering items being procured or has informed prospective customers of the proposed or pending publication of new or revised price lists for such items, or has sold the same items to other customers at the same price as being bid, does not constitute, without more, a disclosure to any other bidder or to any competitor within the meaning of the non-collusive certification included in the form of proposal.

15. SECTION 220-E, Labor Law.

PROVISIONS IN CONTRACTS PROHIBITING DISCRIMINATION ON ACCOUNT OF RACE, CREED, COLOR OR NATIONAL ORIGIN IN EMPLOYMENT OF CITIZENS UPON PUBLIC WORKS.

Every contract for or on behalf of the state or a municipality for the construction, alteration or repair of any public building or public work or for the manufacture, sale or distribution of materials, equipment or supplies shall contain provisions by which the contractor with the state or municipality agrees:

(a) That in the hiring of employees for the performance of work under this contract or any subcontract hereunder, no contractor, subcontractor, nor any person acting on behalf of such contractor or subcontractor, shall by reason of race, creed, color, disability, sex or national origin discriminate against any citizen of the state of New York who is qualified and available to perform the work to which the employment relates;

(b) That no contractor, subcontractor, nor any person on his/her behalf shall, in any manner, discriminate against or intimidate any employee hired for the performance of work under this contract on account of race, creed, color, disability, sex or national origin;

(c) That there may be deducted from the amount payable to the contractor by the state or municipality under this contract a penalty of fifty dollars for each person for each calendar day during which such person was discriminated against or intimidated in violation of the provisions of the contract;

(d) That this contract may be canceled or terminated by the state or municipality, and all moneys due or to become due hereunder may be forfeited, for a second or any subsequent violation of the terms or conditions of this section of the contract; and

(e) The aforesaid provisions of this section covering every contract for or on behalf of the state or municipality for the manufacture, sale or distribution of materials, equipment or supplies shall be limited to operations performed within the territorial limits of the state of New York.

RICHMOND AVE RE-LAMPING PROJECT

FOR THE

DIVISION OF ENGINEERING

PROPOSALS IN SEALED ENVELOPES, marked "FORMAL BIDS ON THE RICHMOND AVE RE-LAMPING PROJECT FOR THE DIVISION OF ENGINEERING", addressed to the Director of Purchase, 65 Niagara Square, Room 1901 City Hall, Buffalo, New York 14202, will be received until 10:00 A. M., local time, THURSDAY FEBRUARY 9, 2012. A pre-bid conference has been scheduled for Thursday, February 2, 2012, to address questions and concerns regarding specs and bidding.

The City of Buffalo, Division of Purchase is requesting bids for the Division of Engineering to purchase fifty (50) per year, up to a total of 150 units, over a three year period, new and unused, latest current model, Madison 30'-0" Steel Post with Modified Eastern Parkway Single Cross Arm, and the following specifications.

The City of Buffalo reserves the option to purchase additional quantities of the above units at the bid prices, under the same terms and conditions for a period of one (1) year from the date of contract if agreeable to the successful vendor and if necessary funds become available, and may renew an additional one (1) year period with all terms the same and agreeable to both parties.

City of Buffalo reserves the right to reject any and all bids or parts of bids, to waive irregularities and technicalities and to request rebids. City of Buffalo also reserves the right to award the contract on such as the City deems will best serve its interests.

City of Buffalo reserves the right to reject all bids and utilize pricing offered in current contracts with other governmental entities if determined advantageous and in the best interest of the City.

Non-assembled complete units must be fully operational when delivered to the City of Buffalo, Division of Engineering Garage located at 1120 Seneca St., Buffalo, New York 14210. Assembly can be completed at installation site.

Brand names used in these specifications are not intended to imply or denote a particular vendor and are not to be construed as restrictive in any way. All proposals that meet or exceed specifications will be considered.

INSPECTION

The City of Buffalo reserves the option to do a pilot inspection before completed unit is shipped to the City. All travel expenses (food, lodging, transportation, etc.) incurred by City employees will be the responsibility of the City of Buffalo.

BIDDER SHALL COMPLETE EVERY SPACE IN BIDDERS PROPOSAL COLUMN WITH A CHECK MARK TO INDICATE IF THE ITEM BEING BID IS EXACTLY AS SPECIFIED. IF NOT, DESCRIPTION TO INDICATE THE SPECIFIC DEVIATION FROM THE SPECIFICATIONS TO BE SUPPLIED ON THESE SHEETS OR ON A SEPARATE SHEET OF PAPER.

BIDDER COMPLIES
YES NO DEVIATIONS

SPECIFICATIONS

CROSS ARM SPECIFICATIONS

- STYLE: EASTERN PARKWAY
- HEIGHT: 4'-1/4"
- WIDTH: 9'-0" FROM CENTER OF POST TO END OF ARM
- MATERIAL: 2" SCHEDULE 40 STEEL PIPE WITH CAST ALUMINUM ORNAMENTATION
- FINISH: SEE PAINT SPECIFICATIONS BELOW

LAMP POST SPECIFICATIONS

- STYLE: MADISON STEEL
- HEIGHT: 30'-0"
- BASE: 20" DIAMETER
- MATERIAL: SHAFT SHALL BE 7 GAUGE GALVANIZED
- SHAFT: 8 SHARP FLUTE, STEEL MONOTUBE CONSTRUCTION
- BASE: 2 PIECE, (WRAP AROUND) HEAVY WALL CAST DUCTILE IRON PER A.S.T.M. A536-84, GRADE 65-45-12
- FINISH: SEE PAINT SPECIFICATIONS BELOW
- ACCESS DOOR: LOCATED IN BASE SECURED WITH TAMPER PROOF HEX SOCKET SECURITY MACHINE SCREWS
- GROUND PROVISIONS: 1/4"-20 WELDED TO INSIDE STEEL SHAFT OPPOSITE ACCESS DOOR TO COINCIDE WITH HAND HOLE TO ACCOMODATED GROUND STUD
- ANCHOR BOLTS: (4) 1' DIA X 30" LONG + 4" HOOK (FULLY GALVANIZED WITH 2 GALVANIZED WASHERS AND 2 GALVANIZED NUTS PER BOLT)
- BOLT PROTECTION: 5" REQUIRED

PAINT SPECIFICATIONS

- PRIME PAINT: ONE COAT OF ZINC CLAD II PLUS PRIMER (GRAY-GREEN)
- INTERIM PAINT: ONE COAT OF SEMI-GLOSS MACROPOXY 646 (GRAY-GREEN)
- FINISH PAINT: TWO COATS OF SHERWIN WILLIAMS ACROLON 218 HS ACRYLIC POLYURETHANE - CLASSIC BLACK (HIGH GLOSS)

BASE PLATE SPECIFICATIONS

- 11 3/4" SQUARE X 1" THICK STEEL
- 1 1/4" WIDE X 2" LONG SLOT TO ACCOMMODATE A 1" DIA ANCHOR BOLT (4 LOCATED 90° APART)
- 8" O.D. OF STEEL SHAFT
- 11 1/2" DIA BOLT CIRCLE

BIDDER COMPLIES
YES NO DEVIATIONS

SPECIFICATIONS


STEEL SHAFT SPECIFICATIONS

- 4'-3 1/4" LENGTH
- CONTINUOUS WELD (2 PLACES)
- 4" X 6" HAND HOLE
- GROUND LUG (BY OTHERS)
- BORE I.D. OF BASE AND CAULK TO ENSURE A CLOSE FIT.
CAULKING TO BE DONE IN FIELD BY CONTRACTOR

OTHER SPECIFICATIONS

- 7 GAUGE STEEL OCTAFLUTE POLE
- TWO PIECE (WRAP AROUND) CAST ALUMINUM ORNAMENTAL COLLAR SECURED WITH (4) 1/4"-20 X 1" LONG STAINLESS STEEL SOCKET HEAD CAP SCREWS 12'-5" HIGH
- TWO PIECE (WRAP AROUND) CAST ALUMINUM CROSS ARM SUPPORT COLLAR SECURED WITH (4) 1/4"-20 X 1" LONG STAINLESS STEEL SOCKET HEAD CAP SCREWS 24'-1 3/4" HIGH
- TWO PIECE (WRAP AROUND) CAST ALUMINUM CROSS ARM SUPPORT COLLAR SECURED WITH (4) 1/4"-20 X 1" LONG STAINLESS STEEL SOCKET HEAD CAP SCREWS 28'-3" HIGH
- 1 1/4" FORMED THIN WALL STEEL TUBING
- 3/4" DIA FORMED STEEL ROUND STOCK
- 2" STANDARD SCH BLACK STEEL PIPE
 - 9'-0" LONG

This drawing is property of Spring City Elec. Mfg. Co. and is loaned to the recipient with the understanding that it shall not be copied, duplicated, passed on to unauthorized parties, nor used for any purpose other than that for which it is specifically furnished except with Spring City's written permission.

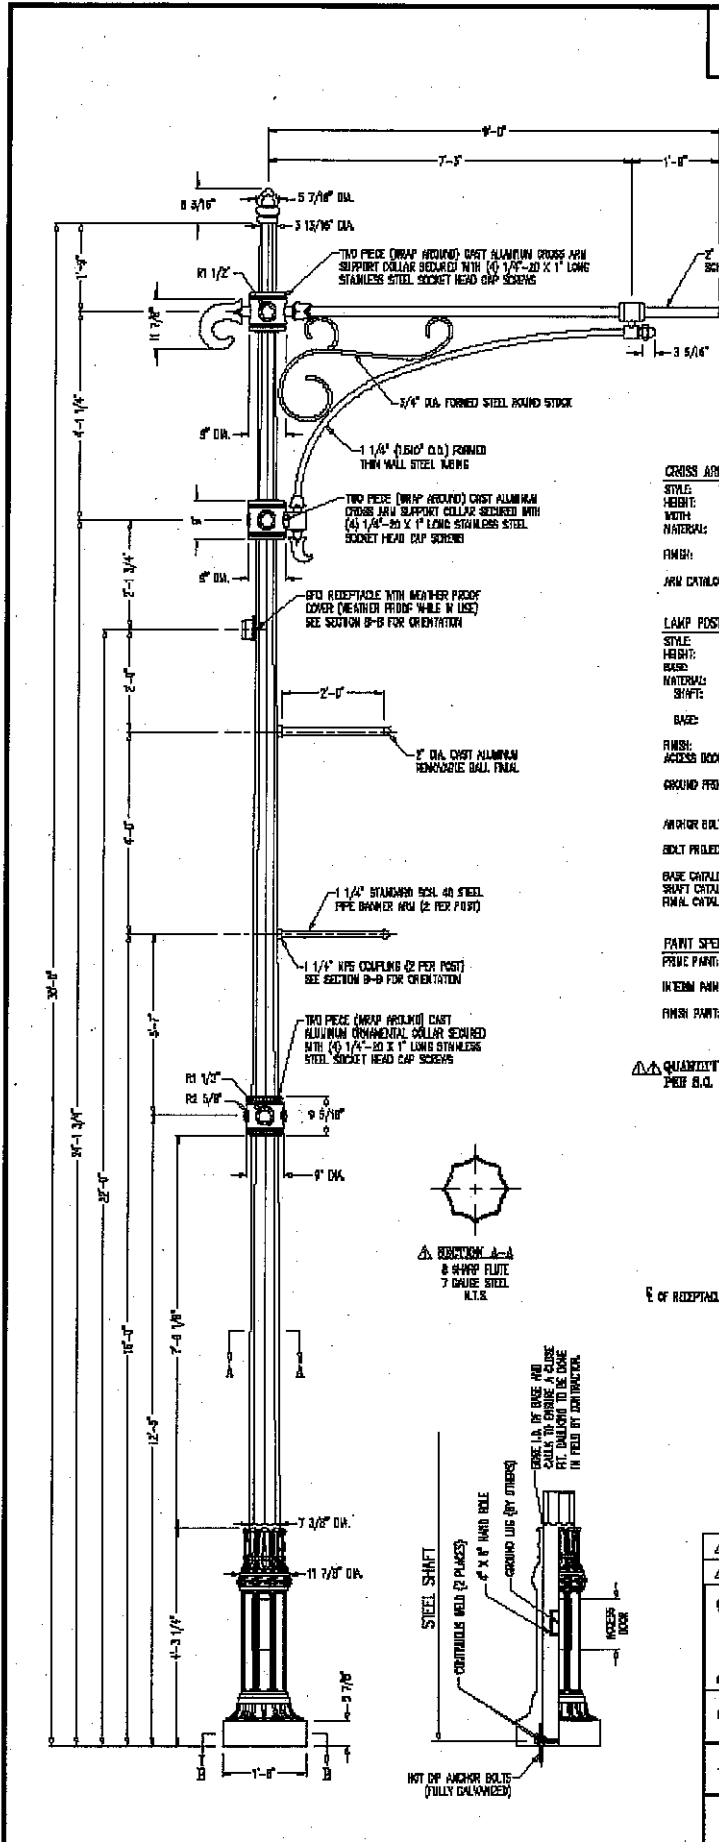

CROSS ARM SPECIFICATIONS

| | |
|------------------|--|
| STYLE: | EASTERN PARKWAY (MODIFIED) |
| HEIGHT: | 4'-1 1/2" |
| WIDTH: | 9'-0" FROM CENTER OF POST TO END OF ARM |
| MATERIAL: | 2" SCHEDULE 40 STEEL PIPE WITH CAST ALUMINUM ORIENTATION |
| FINISH: | SEE PAINT SPECIFICATIONS BELOW |
| ARM CATALOG NO.: | SWHET-15-80-TW/1-MI-03 |



LAMP POST SPECIFICATIONS

| | |
|--------------------|--|
| STYLE: | MADISON STEEL |
| HEIGHT: | 30'-0" |
| BASE: | 30" DIAMETER |
| MATERIAL: | 7 GAUGE, 8 SHARP FLUTE, HOT DIPPED GALVANIZED STEEL |
| SHAFT: | NON-TWIST CONSTRUCTION |
| BASE: | 2 PCE. (WRAP AROUND) HEAVY WALL CAST DUCTILE IRON PER A.S.T.M. A536-84, GRADE 65-45-12 |
| FINISH: | SEE PAINT SPECIFICATIONS BELOW |
| ACCESS DOOR: | LOCATED IN BASE SECURED WITH TAMPER PROOF HEX SOCKET SECURITY MADE-UP SCREWS |
| ANCHOR BOLTS: | 4x 1 1/2" DIA. X 36" LONG 1 1/2" HOLE FULLY GALVANIZED WITH 2 GALVANIZED WASHERS AND 2 GALVANIZED NUTS PER BOLT |
| BOLT PROJECTION: | 3" REQUIRED |
| BASE CATALOG NO.: | DPW25-22-03 |
| SHAFT CATALOG NO.: | SERIES-61-04-300-1030/20-1/2"-37N-13N/24N-0/12 |
| FINAL CATALOG NO.: | AWHET-32-825-12 |

PAINT SPECIFICATIONS


| | |
|---------------|--|
| PRIME PAINT: | ONE COAT OF ZINC CLAD 4 PLUS PRIMER (GRAY-GREY) |

△ QUANTITY AS REQUIRED PER B.O. & ORDER

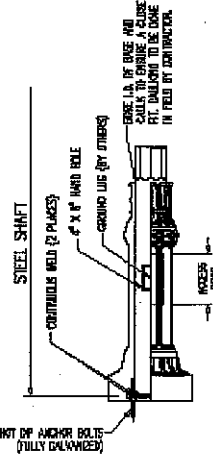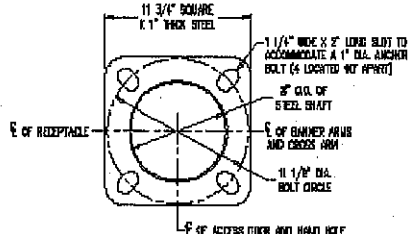

| | | | |
|--|--|------------|--------------|
| REMOVED BY: | B.K.R. | DATE: | 07-18-2011 |
| REMOVED BY: | B.K.R. | DATE: | 07-07-2011 |
| Spring City Electrical Mfg. Co. | | | |
| HALL AND MAIN STREETS - P.O. BOX 18 - SPRING CITY, PA. 19478 PHONE (610) 848-6200 - FAX (610) 848-5477 - WWW.SPRINGCITY.COM | | | |
| DESCRIPTION: | THE MADISON 30'-0" STEEL POST WITH THE MODIFIED EASTERN PARKWAY SINGLE CROSS ARM | | |
| CUSTOMER: | CITY OF BUFFALO | | |
| JOB: | CITY OF BUFFALO | | |
| SCALE: | DRAWN BY: | DATE: | DRAWING NO.: |
| N.T.S. | B.K.R. | 06-15-2011 | LP-28125 |

This drawing is property of Spring City Elec. Mfg. and is loaned to the recipient with the understanding that it shall not be copied, duplicated, passed on to unaffiliated parties, not used for any purpose other than that for which it is specifically furnished except with Spring City's written permission.

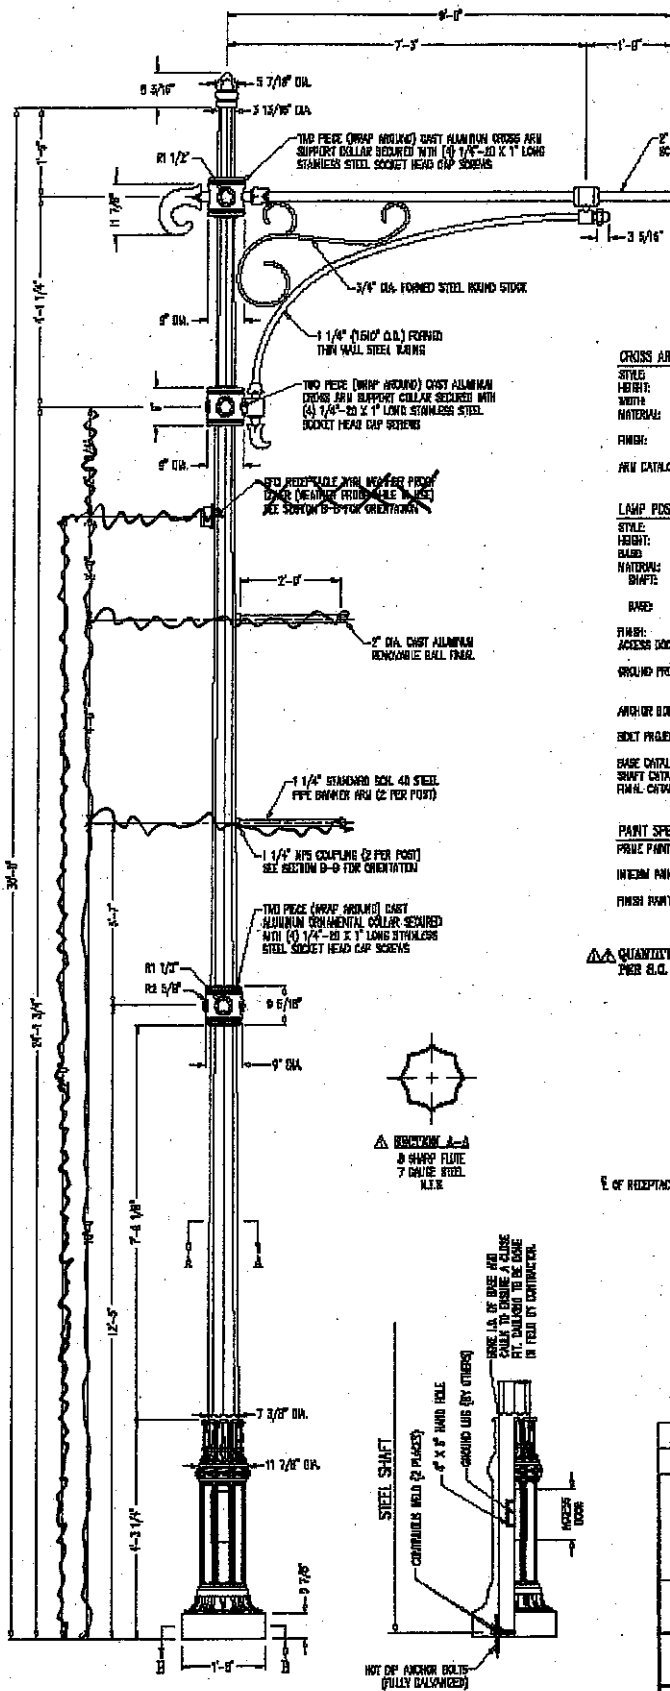

CROSS ARM SPECIFICATIONS

| | |
|------------------|--|
| STYLE: | EASTERN PARKWAY (MODIFIED) |
| HEIGHT: | 4'-1 1/2" |
| WIDTH: | 9'-0" FROM CENTER OF POST TO END OF ARM |
| MATERIAL: | 2" SCHEDULE 40 STEEL PIPE WITH CAST ALUMINUM ORIENTATION |
| FINISH: | SEE PAINT SPECIFICATIONS BELOW |
| AWM CATALOG NO.: | SWPST-18-RD-TM(Y-M)-CS |


LAMP POST SPECIFICATIONS

| | |
|--------------------|--|
| STYLE: | MADISON STEEL |
| HEIGHT: | 30'-0" |
| BASE: | 24" DIAMETER |
| FINISH: | SEE PAINT SPECIFICATIONS BELOW |
| ACCESS DOOR: | LOCATED IN BASE SECURED WITH TAMPER PROOF HEX SOCKET SECURITY MACHINE SCREWS |
| ANCHOR BOLTS: | (4) 1" DIA. X 36" LONG 4" HEAVY FULLY GALVANIZED WITH 2 GALVANIZED WASHERS AND 2 GALVANIZED NUTS PER BOLT |
| BOLT PROJECTION: | 3" REQUIRED |

PAINT SPECIFICATIONS

| | |
|---------------|---|
| PRIME PAINT: | ONE COAT OF ZINC CLOUD 3 PLUS PRIMER (GRAY-GREEN) |
| INTERM PAINT: | ONE COAT OF SEMI-GLOSS MILDROOFY 848 (GRAY-GREEN) |
| FINISH PAINT: | TWO COATS OF SEMI-GLOSS WILLIAMS ACRYLIC 218 18 ACRYLIC POLYURETHANE - CLASSIC BLACK (HIGH GLOSS) |

△△ QUANTITY TO BE ORDERED PER S.C. # 01821

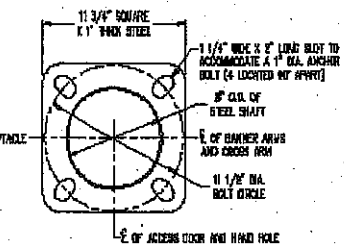

| | | |
|--|--|--------------|
| REVISION: | REVISOR: | DATE: |
| △ | B.K.R. | 07-18-2011 |
| △ | B.K.R. | 07-07-2011 |
| Spring City Electrical Mfg. Co. HALL AND MAIN STREETS - P.O. BOX 19 - SPRING CITY, PA. 19475 PHONE (610) 949-4900 - FAX (610) 949-5577 - WWW.SPRINGCITY.COM | | |
| DESCRIPTION: | THE MADISON 30'-0" STEEL POST WITH THE MODIFIED EASTERN PARKWAY SINGLE CROSS ARM | |
| CUSTOMER: | CITY OF BUFFALO | |
| SCALE: | DRAWN BY: | DATE: |
| N.T.S. | B.K.R. | 06-15-2011 |
| | | DRAWING NO.: |
| | | LP-28125 |

NOTIFICATION OF AWARD

A notice of award letter will be sent to all parties who submitted a valid proposal notifying all of our selection as to who was the successful bidder. **There is a ten (10) day bid protest appeal period which starts from date of award on letter, any vendor who feels they have a reason for protest must file within this time period.**

METHOD OF BIDDING

Bidders shall quote a unit price for one hundred and fifty Madison 30'-0" steel post with modified Eastern parkway single cross arm.

Price quoted shall include delivery of completed unit to the Department of Engineering, 1120 Seneca St., Buffalo, New York.


Bidders shall state manufacturer's name and model number and length of time required for delivery. Proposals bidding on other than Madison with modified Eastern PSCA are required to submit descriptive literature including drawings, specifications, and pictures.

Pages (8) through (9) shall be returned with bid noting any exceptions. **It will be presumed that the bidder is bidding as specified, if exceptions are not listed.** Forms EEO2A, 2B are required filled-out and returned with bid, no exceptions.

ALL INFORMATION REQUIRED

BIDDERS SHALL ANSWER ALL QUESTIONS APPEARING ON BID FORM.
FAILURE TO FOLLOW INSTRUCTIONS SHALL BE REASON FOR DISQUALIFICATION.
NOT RESPONDING TO THIS BID INVITATION WILL RESULT IN YOUR NAME BEING REMOVED FROM THE BIDDER'S LIST FOR THIS COMMODITY GROUP.

WILLIAM L. SUNDERLIN, DIRECTOR
DIVISION OF PURCHASE

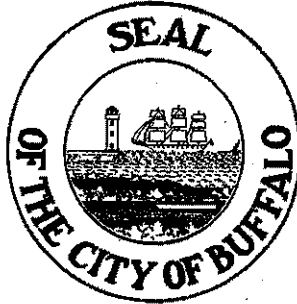

CITY OF BUFFALO

NEW YORK

DEPARTMENT OF ADMINISTRATION, FINANCE, POLICY & URBAN AFFAIRS

DIVISION OF PURCHASE

65 NIAGARA SQUARE, ROOM 1901 CITY HALL

BUFFALO NY 14202

PHONE (716) 851-5222 FAX (716) 851-5231

FORMAL PROPOSAL

RICHMOND AVE RE-LAMPING PROJECT

FOR THE

DIVISION OF ENGINEERING

Covered by Specifications ADVERTISED ON: THURSDAY, JANUARY 26, 2012

PRE-BID CONFERENCE: THURSDAY FEBRUARY 2, 2012

This bid must be returned to 65 Niagara Square, Room 1901 City Hall, Buffalo, N.Y. 14202 on or before 10:00 A.M., Local Time, THURSDAY FEBRUARY 9, 2012, at which time all bids will be publicly opened.

THE UNDERSIGNED SUBMITS THE FOLLOWING BID WHICH IS IN COMPLETE CONFORMITY WITH THE INTENT OF THE SPECIFICATIONS.

MADISON 30'-0" STEEL POST WITH MODIFIED EASTERN PARKWAY SINGLE CROSS ARM, AS

SPECIFIED

YEAR 1. FY2011-2012 50 UNITS \$ _____ EA. \$ _____ TOTAL PER YEAR

YEAR 2. FY2012-2013 50 UNITS \$ _____ EA. \$ _____ TOTAL PER YEAR

YEAR 3. FY2013-2014 50 UNITS \$ _____ EA. \$ _____ TOTAL PER YEAR

\$ _____ TOTAL PROJECT COST

MFR. AND MODEL NO. _____ YEAR _____

LOCATION OF SERVICE FACILITY _____

NAME OF BIDDER _____ PHONE NO. _____

REMIT TO ADDRESS _____
ADDRESS _____

This form must be completed and submitted as stipulated in the specifications, either TYPEWRITTEN OR PRINTED IN INK.

DELIVERY SHALL BE WITHIN _____ DAYS AFTER RECEIPT OF A PURCHASE ORDER BY VENDOR.

PAGES (8) THROUGH (9) SHALL BE RETURNED WITH BID NOTING ANY EXCEPTIONS. **IT WILL BE PRESUMED THAT THE BIDDER IS BIDDING AS SPECIFIED, IF EXCEPTIONS ARE NOT LISTED.**
Forms EEO2A, 2B are required filled-out and returned with bid, no exceptions.

CASH DISCOUNT (IF ANY) TO BE DEDUCTED _____ % IN THIRTY (30) DAYS.

We attach hereto Bid Bond, Certified Check, Bank Draft or Letter of Credit in the amount required by the specifications. If bid is \$250,00 or more, we have submitted a bid bond only.

THIS PROPOSAL IS FAIR IN EVERY RESPECT AND NO OFFICER OF THE CITY OF BUFFALO IS DIRECTLY OR INDIRECTLY INTERESTED IN SAID PROPOSAL, OR IN THE WORK TO WHICH IT RELATES, OR IN ANY PORTION OF THE PROFITS, excluding profits which may accrue as a stockholder, provided that as such stockholder he does not have supervision, control, or direction of said corporation and that he did not participate in the calculation, submission or preparation of this bid.

THIS PROPOSAL IS TENDERED BY (A) (AN) CORPORATION _____ PARTNERSHIP _____ INDIVIDUAL _____

PARTNERS CONSTITUTING _____
PARTNERSHIP _____

INCORPORATED IN WHAT STATE, IF CORPORATION? _____

IF FOREIGN CORPORATION, STATE IF AUTHORIZED TO DO BUSINESS IN NEW YORK STATE _____

| <u>* CORPORATE OFFICERS' NAMES</u> | <u>TITLES</u> | <u>ADDRESSES</u> |
|------------------------------------|---------------|------------------|
| _____ | _____ | _____ |
| _____ | _____ | _____ |

| <u>* PRINCIPAL STOCK HOLDERS</u> | <u>NAMES</u> | <u>ADDRESSES</u> | <u>NAMES</u> | <u>ADDRESSES</u> |
|----------------------------------|--------------|------------------|--------------|------------------|
| _____ | _____ | _____ | _____ | _____ |
| _____ | _____ | _____ | _____ | _____ |

* Note: This information is not required from nationally known corporations.

REFERENCES

Proposals are required to include a minimum of three references that will allow the city to gauge bidder's ability to complete a project of this size and scope.

| CONTACT INFORMATION | INSTALLATION DATE | TOTAL DOLLAR AMOUNT | How long did this project take to complete? |
|---------------------|-------------------|---------------------|---|
| | | | |
| | | | |
| | | | |
| | | | |
| | | | |

BIDS/PROPOSALS FAILING TO INCLUDE OR COMPLETE ANY OF THE ABOVE ITEMS WILL BE CONSIDERED NON-RESPONSIVE AND WILL NOT BE ACCEPTED.

COMPANY NAME: _____

AUTHORIZED SIGNATURE: _____

NON-COLLUSION CERTIFICATION

By submission of this bid, each bidder and each person signing on behalf of any bidder certifies, and in the case of a joint bid, each party thereto certifies as to its own organization, under penalty of perjury, that to the best of knowledge and belief:

(1) The prices in this bid have been arrived at independently without collusion, consultation, communication, or agreement for the purpose of restricting competition, as to any matter relating to such prices with any other bidder or with any competitor;

(2) Unless otherwise required by law, the prices which have been quoted in this bid have not been knowingly disclosed by the bidder and will not knowingly be disclosed by the bidder prior to opening, directly or indirectly, to any other bidder or to any competitor;

(3) No attempt has been made or will be made by the bidder to induce any other person, partnership or corporation to submit a bid for the purpose of restricting competition.

FIRM OR CORPORATION NAME _____

PRINCIPAL ADDRESS _____
STREET _____

CITY STATE ZIP CODE _____

SIGNATURE OF INDIVIDUAL, PARTNERS OR OFFICERS

TITLE (TYPE OR PRINT NAME ABOVE)

TITLE (TYPE OR PRINT NAME)

FORM 2A – BIDDERS AFFIRMATIVE ACTION STATEMENT

The _____
(Company Name)

hereby states that we will make good faith efforts to ensure a diverse workforce and minority business participation for this proposal/bid in accordance with the City of Buffalo Charter, Chapter 96, Bonds and Contracts.

We will work toward a minority workforce goal of 25%, and woman workforce goal of 5%. In addition, we will work toward a business utilization goal for minority business enterprise of 25% and woman business enterprise of 5%.

(Signature of Authorized representative of Bidder)

Date _____

BIDS/PROPOSALS FAILING TO INCLUDE OR COMPLETE ANY OF THE ABOVE ITEMS WILL BE CONSIDERED NON-RESPONSIVE AND WILL NOT BE ACCEPTED.

EEO-2A

